




Hot Works / Site Welding



Beresford Flooring Limited Typical Sections

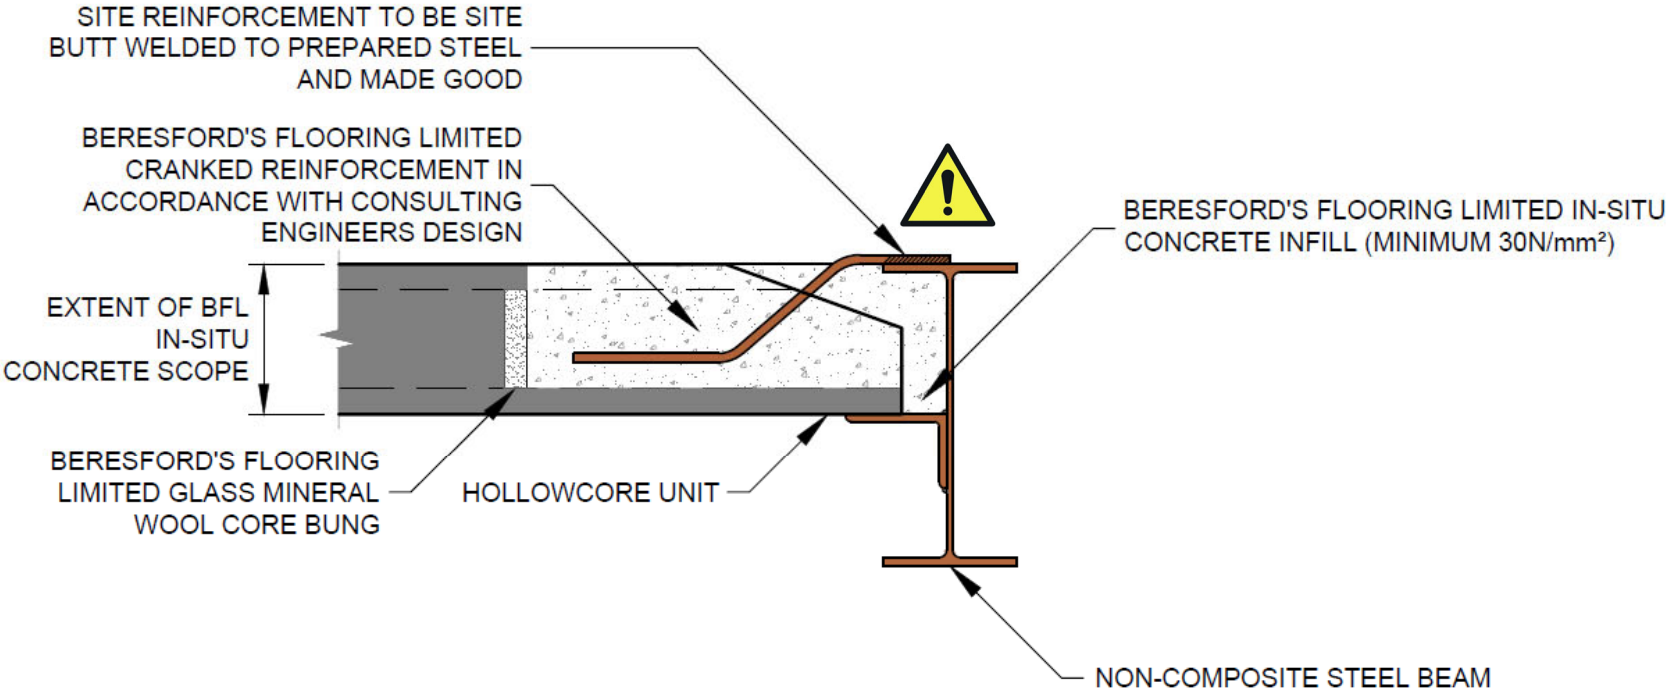


SECTION THROUGH END BEARING - SITE WELDING



The copyright of designs, details and proposals contained or implied in this document are vested in Beresford's Flooring Limited and must not be copied or conveyed in part or in whole to third parties without their permission in writing. Unregistered design rights apply, Copyright Beresford's Flooring Limited.



Beresford Flooring Limited Typical Sections

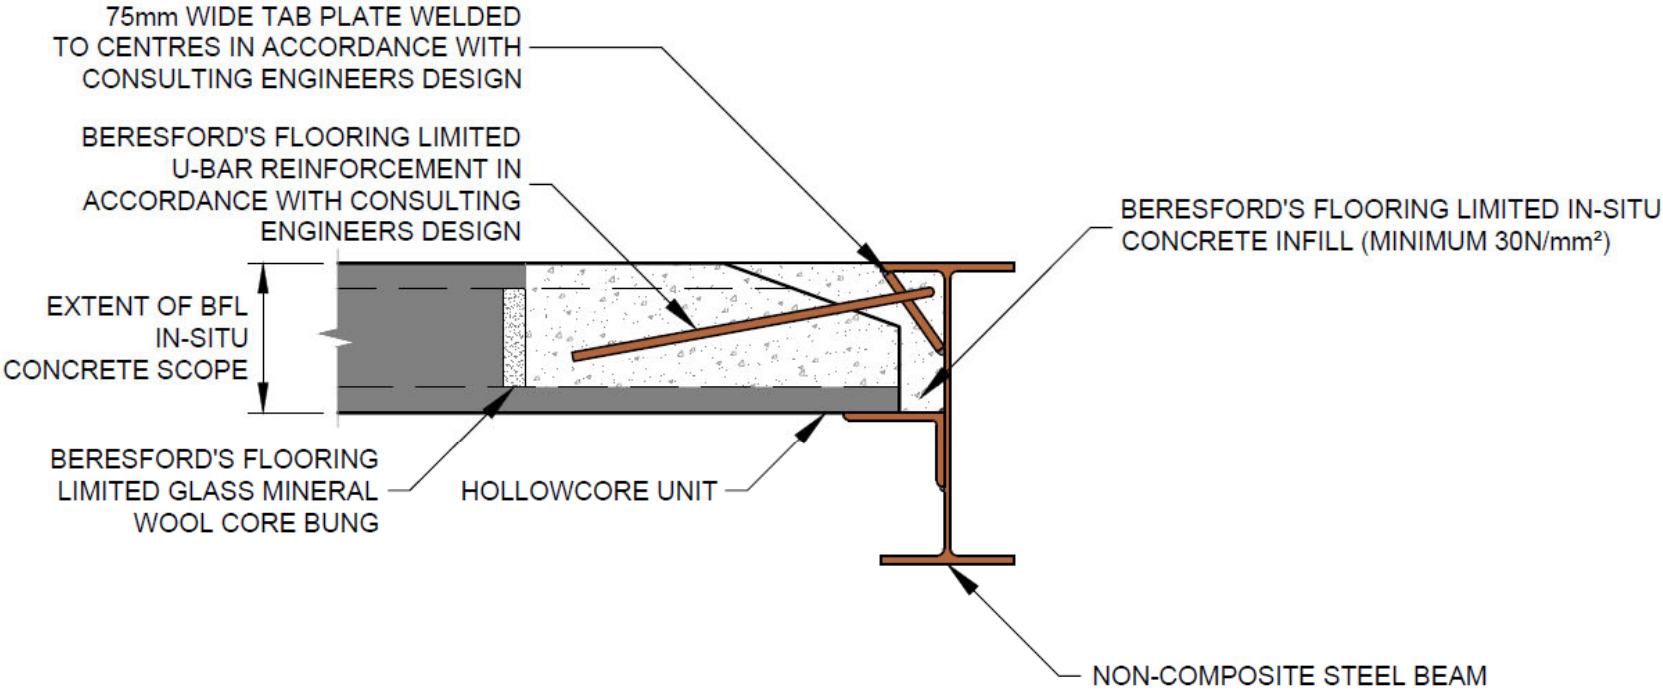

SECTION THROUGH END BEARING - NO SITE WELDING

The copyright of designs, details and proposals contained or implied in this document are vested in Beresford's Flooring Limited and must not be copied or conveyed in part or in whole to third parties without their permission in writing. Unregistered design rights apply, Copyright Beresford's Flooring Limited.